

The following property, to wit, one bay horse with his off hind foot white about five years old, the same now in possession of James Johnson. To have and to hold the above described horse to the said James Graham, and his assigns for ever, provided always nevertheless, and it is the true intent and meaning of these presents that if the said Johnson shall well and truly pay and satisfy a note of hand of said Johnson, to said James Graham - for the sum of ninety dollars current money, (bearing the same date with these presents,) on or before the twentieth of December next, following, then this instrument of writing and the matters and things therein contained, shall be void; else be in full force, In Testimony whereof the said James Johnson hath hereunto set his hand and seal the day and year above written. Signed sealed & Delivered in the presence of Jesse Carpenter.


James <sup>his</sup> Johnson of John <sup>Legis</sup> ~~Legis~~ <sup>mark</sup>

Callegany County, to wit. on the twentieth day of August 1807. James Johnson of John Granten within named personally appeared before the subscriber a Justice of the Peace in and for the County aforesaid duly commissioned and qualified, & acknowledged the within Instrument of writing to be his act & deed, Taken & Certified according to Law. Tho. Greenoell

read 2/2

The following plat & Certificate was recorded agreeable to an order of the Levy Court at August Term 1807.

Table of Courses

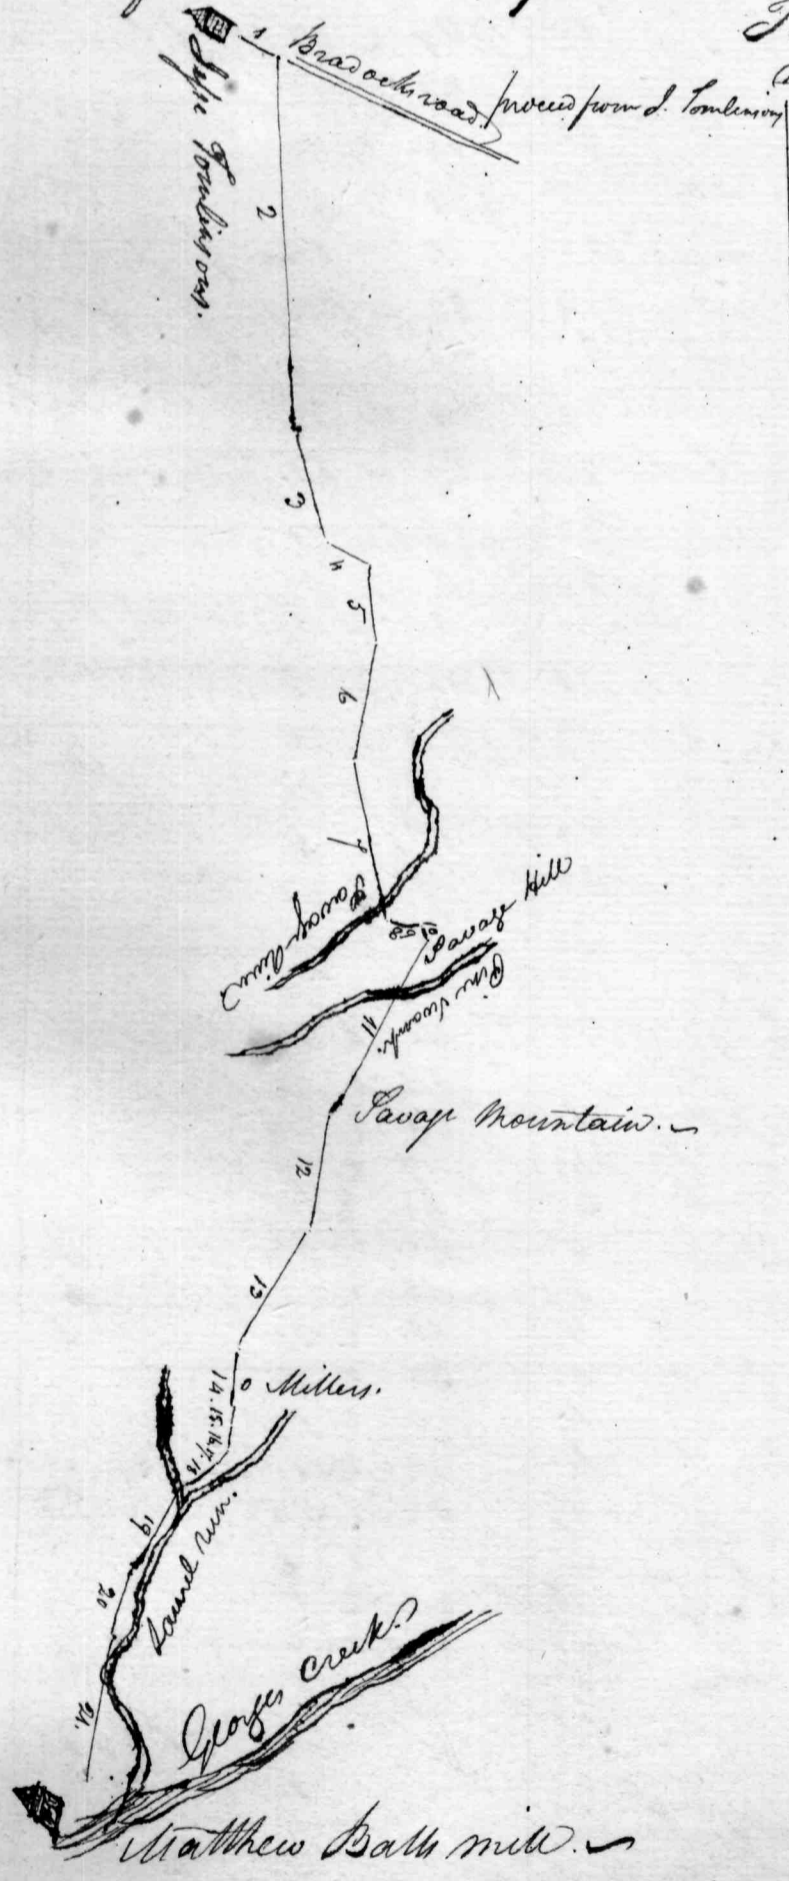

No	Course	Distance
1	N. 86. E	80.
2	S. 32. E	780.
3	S. 43. E	248.
4	E	100.
5	S. 39. E	155.
6	S. 18. E	247.
7	S. 41. E	340.
8	N. 85. E	40.
9	N. 60. E	36.
10	S. 55. E	35.
11	S. 7. W	413.
12	S. 19. E	245.
13	S. 2. W	234.
14	S. 22. E	125 - Sugar tree.
15	S. 16. E	38 - Hickory grub.
16	S. 25. E	61 - Black Walnut.
17	S. 10. W	30 -
18	S. 25. W	78 -
19	S. 3. W	200.
20	S. 13. E	150 ft.
21	S. 35. E	297 to Matthews Balls mill.

We the subscribers commissioners appointed by an act of Assembly to lay out a road from Jesse Tomlinson's of Broad Oaks road to Matthews Balls on Gorge Creek do hereby certify that we have caused to be carefully surveyed the said road agreeable to the above plat and table of courses to which our hands this 18<sup>th</sup> day of August 1806.

Jesse Tomlinson  
Matthew Ball

laid down by a scale of 100 Equal parts in an Inch.